


UNIVERSITY CIRCLE EAST PALO ALTO, CALIFORNIA SITE PLAN

September, 2002
SCALE 1"=40'-0"

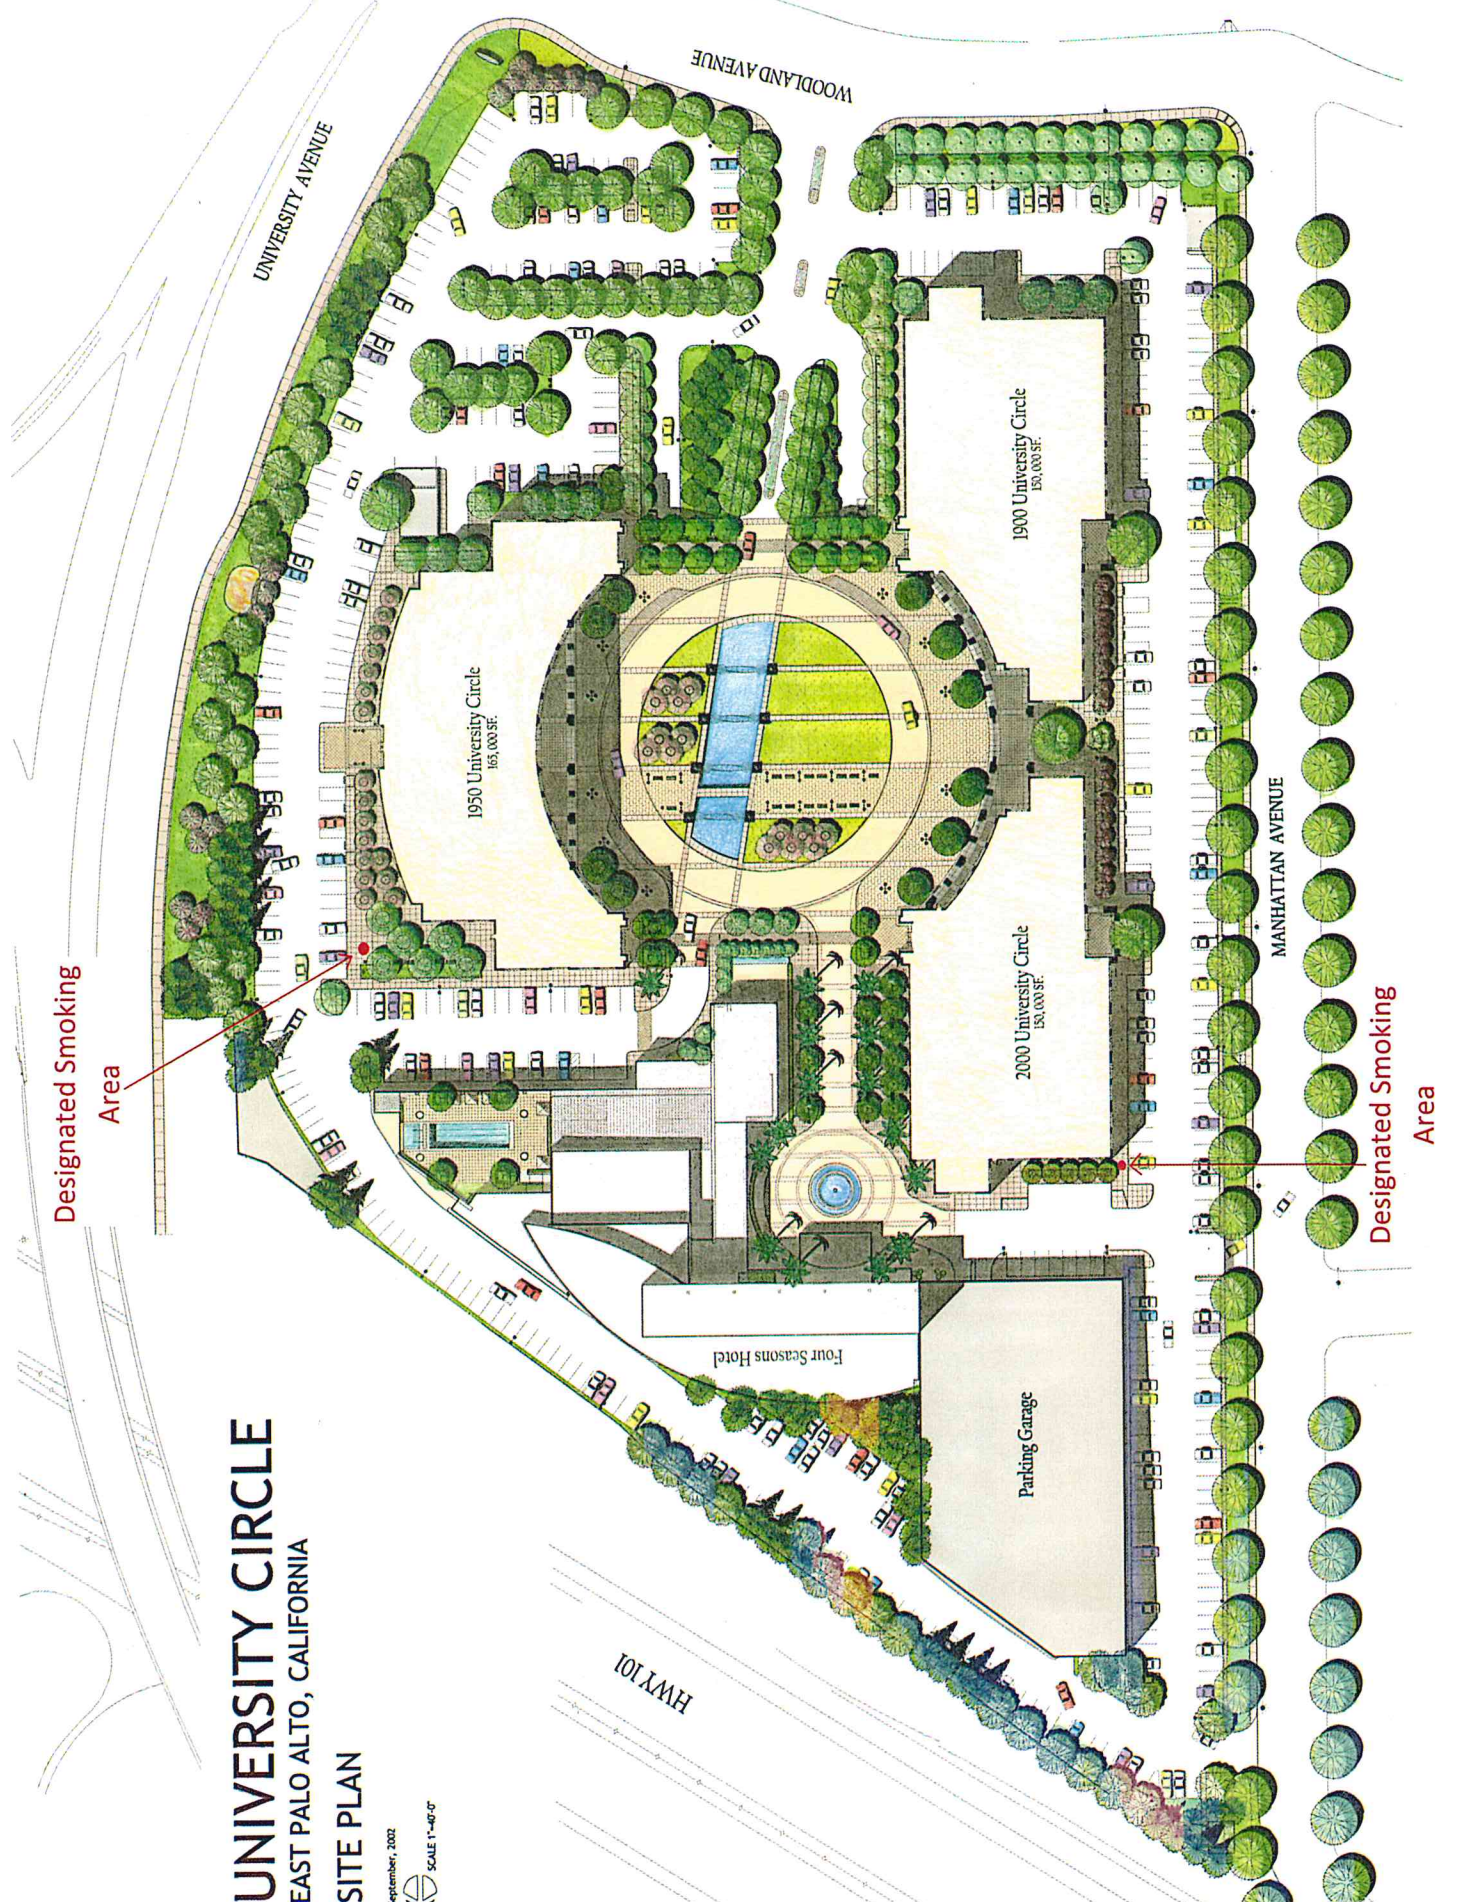

Designated Smoking Area

Designated Smoking Area